


Lot 3-1	Haskell, Dushy & Pam	256s -	0.5ac
3-2	ALL Chase, Robert & Lauren Hope		0.5ac
3-3	DAVID D. + CAROL B. WALDRON	1234-273	0.5ac
3-4	PAUL + CAROL HIRTLE	1053-300	0.5ac
3-5	WAYNE + BENITA RANCOURT	1084-108	0.5ac
3-6	EVANS, John	2040-158	1ac
3-7	EVANS, CHARLES	2040-156	
3-8	EVANS, JOHN		
3-9	EVANS, CHARLES		
3-10	EVANS, JOHN		
3-11	ROBIN MARCELLE	2466-273	3.6ac

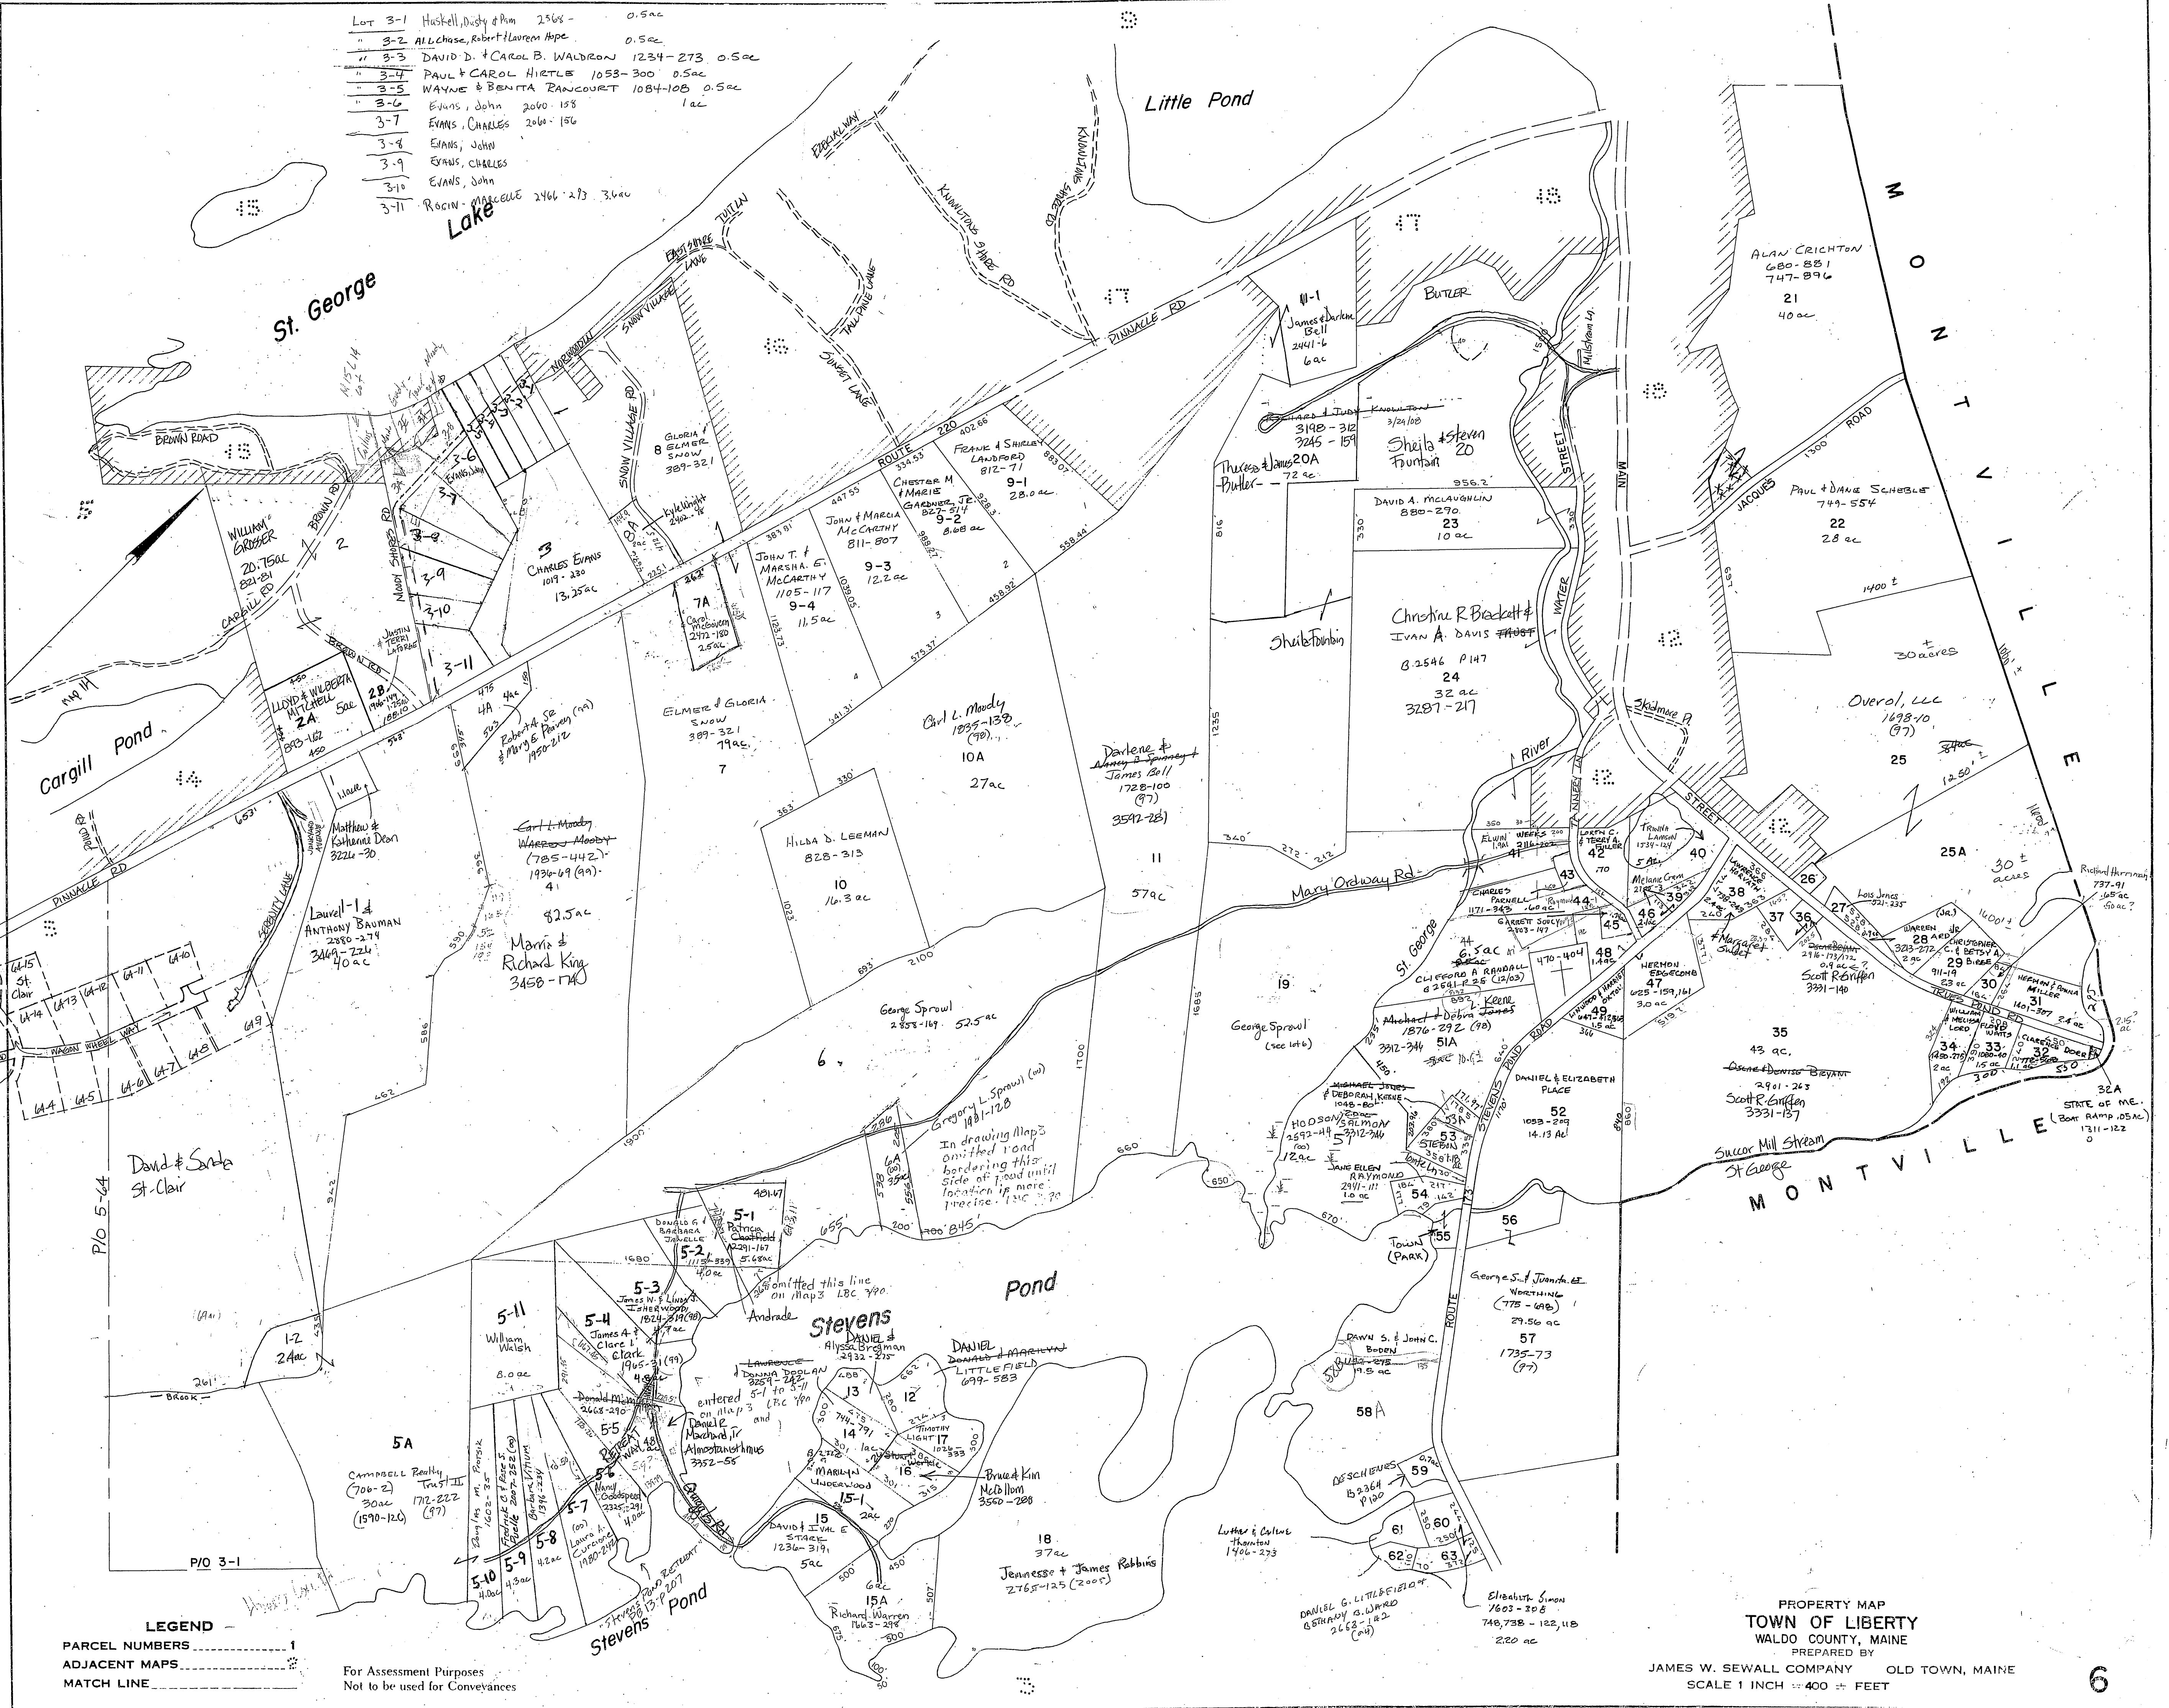

TRAILS END SUBDIVISION

MAP 5 LOT

6A-1	152ac	HALL 391-28
6A-2	182	
6A-3	152	
6A-4	146	
6A-5	144	
6A-6	129	
6A-7	138	
6A-8	240	
6A-9	139	
6A-10	137	
6A-11	142	
6A-12	137	
6A-13	137	
6A-14	119	
6A-15	154	

LEGEND

PARCEL NUMBERS 1

ADJACENT MAPS 2

MATCH LINE 3

For Assessment Purposes
Not to be used for Conveyances

PROPERTY MAP
TOWN OF LIBERTY
WALDO COUNTY, MAINE
PREPARED BY
JAMES W. SEWALL COMPANY OLD TOWN, MAINE
SCALE 1 INCH = 400 FEET