


Lot 3-1	Haskell, Dushy & Pam	256s -	0.5ac
3-2	ALL Chase, Robert & Lauren Hope		0.5ac
3-3	DAVID D. + CAROL B. WALDRON	1234-273	0.5ac
3-4	PAUL + CAROL HIRTLE	1053-300	0.5ac
3-5	WAYNE + BENITA RANCOURT	1084-108	0.5ac
3-6	EVANS, John	2040-158	1ac
3-7	EVANS, CHARLES	2040-156	
3-8	EVANS, John		
3-9	EVANS, CHARLES		
3-10	EVANS, John		
3-11	ROBIN MARCELLE	2466-273	3.6ac

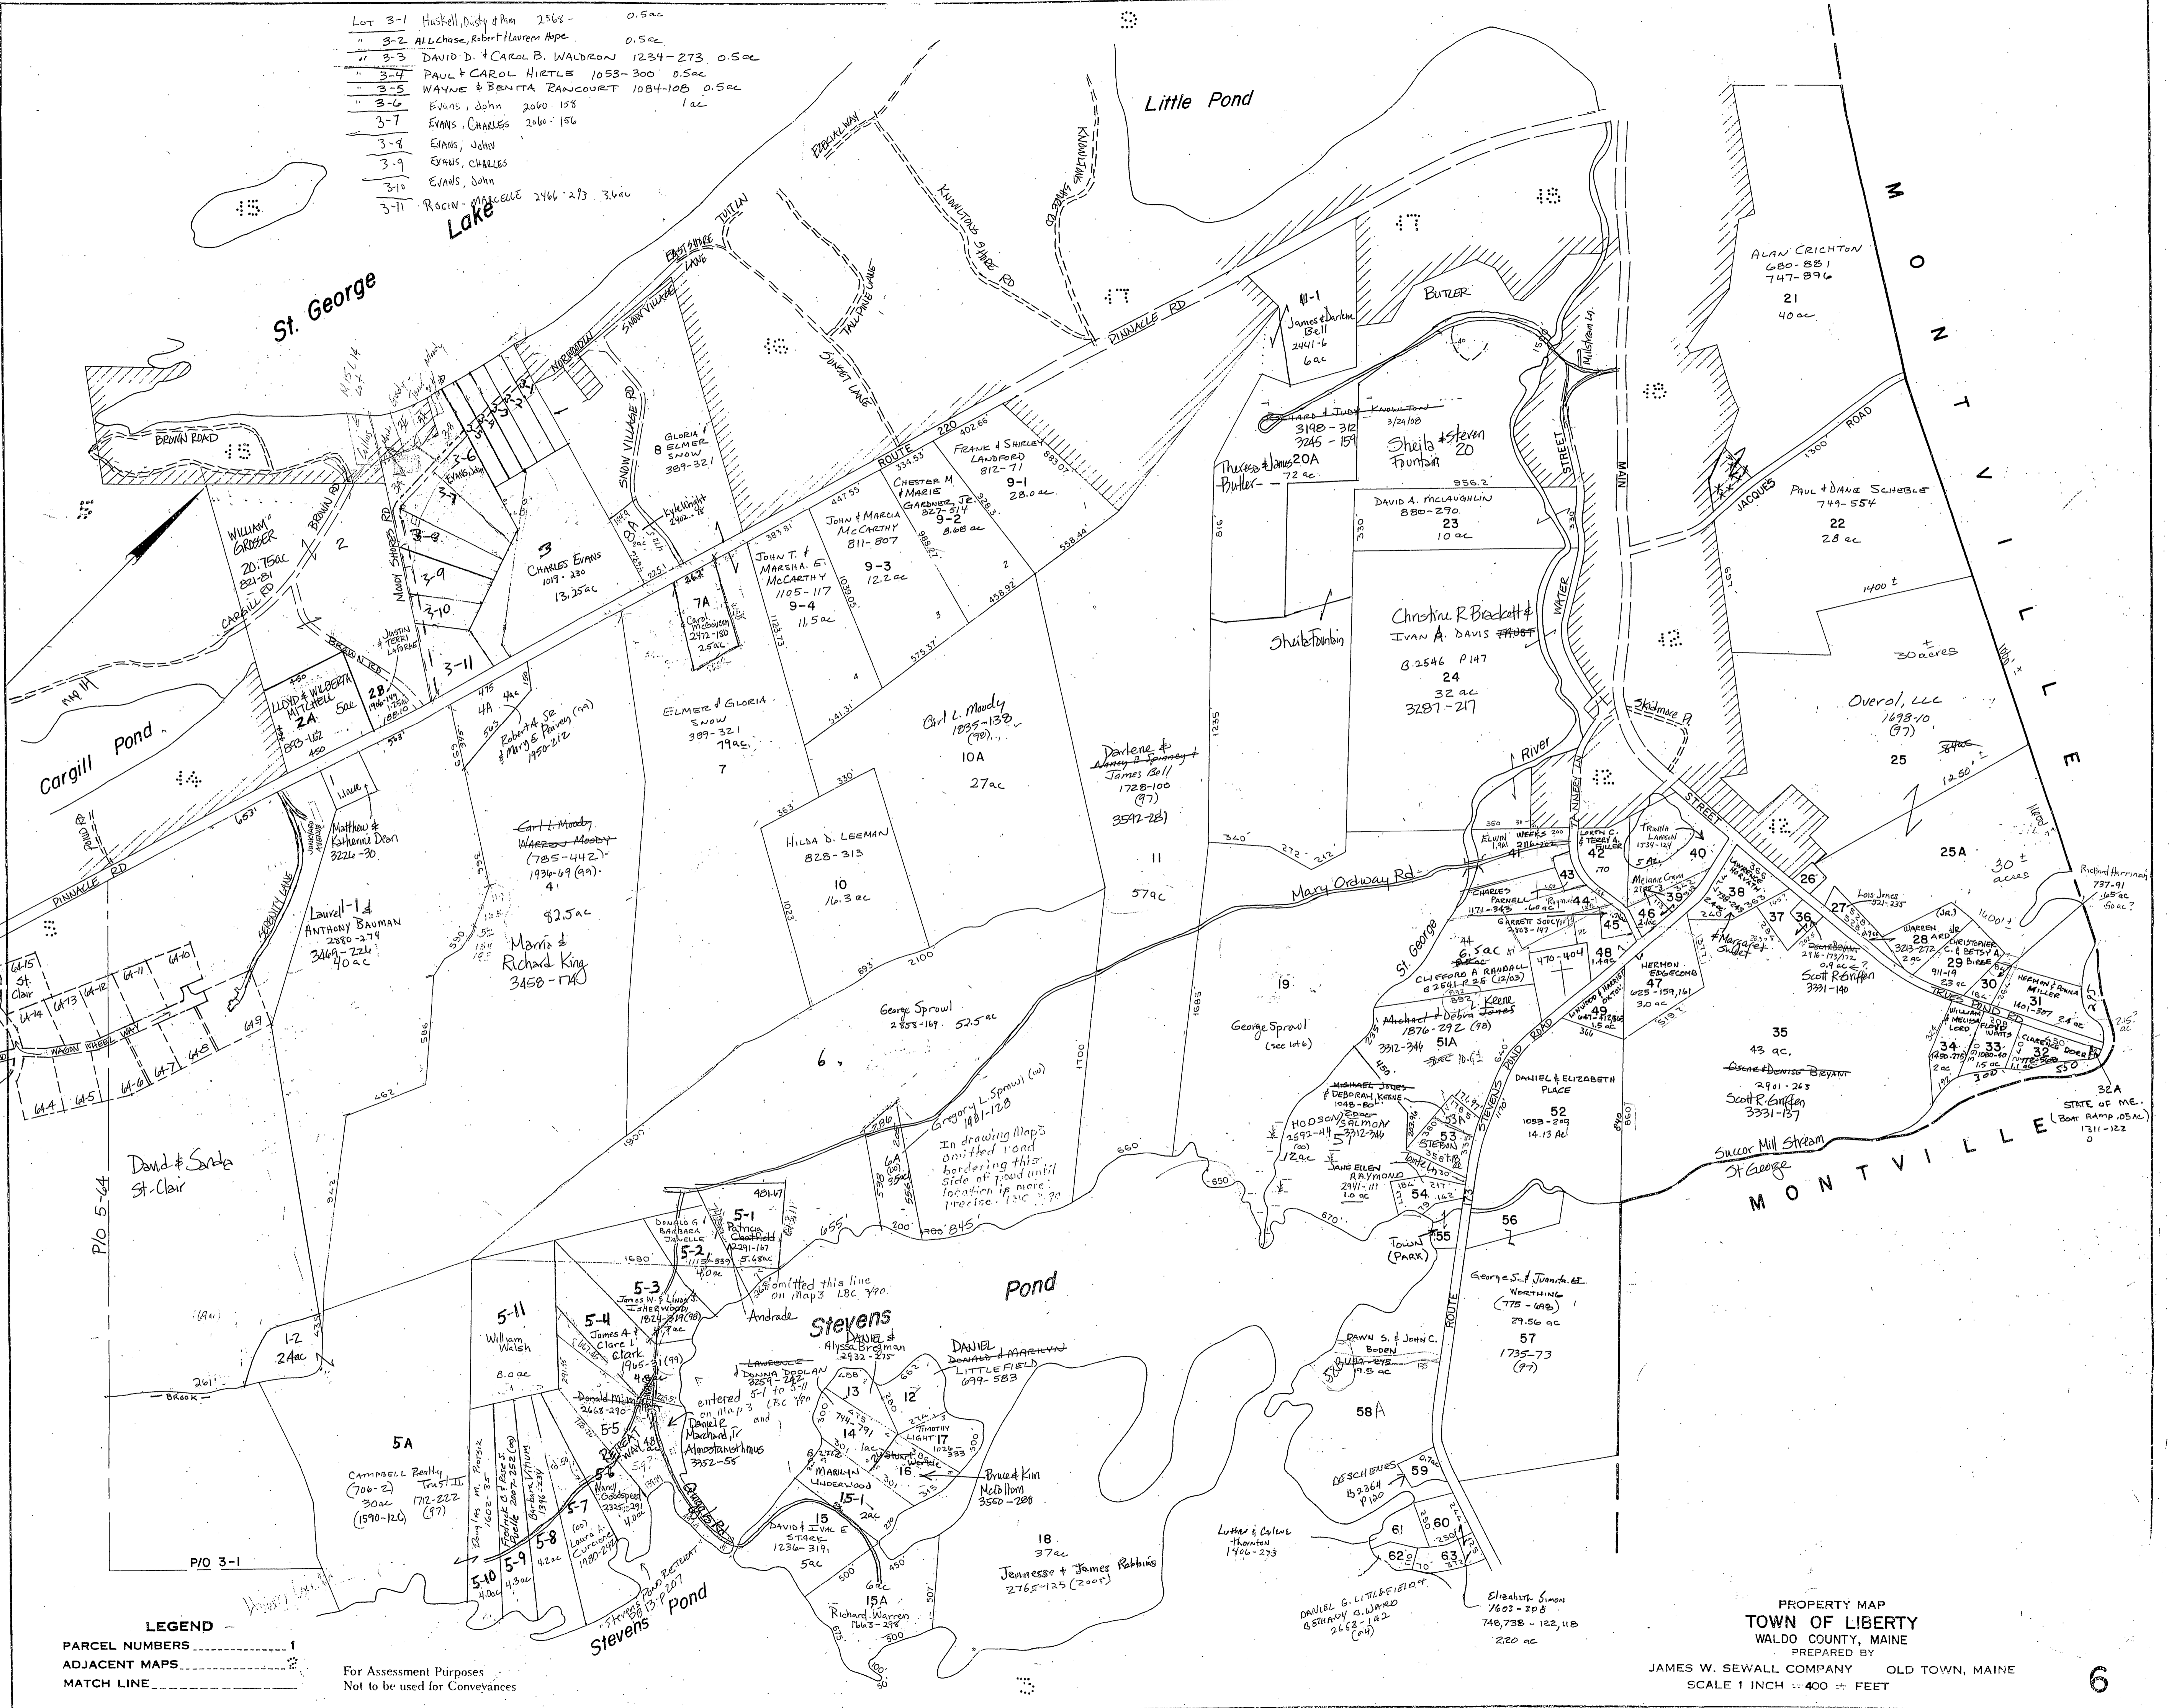

TRAILS END SUBDIVISION

MAP 5 LOT	6A-1	152ac	HALL 391-28
	6A-2	182	
	6A-3	152	
	6A-4	152	
	6A-5	146	
	6A-6	144	
	6A-7	129	
	6A-8	138	
	6A-9	240	
	6A-10	139	
	6A-11	137	
	6A-12	142	
	6A-13	137	
	6A-14	119	
	6A-15	154	

LEGEND
 PARCEL NUMBERS 1
 ADJACENT MAPS 2
 MATCH LINE 3

For Assessment Purposes
 Not to be used for Conveyances

PROPERTY MAP
TOWN OF LIBERTY
 WALDO COUNTY, MAINE
 PREPARED BY
JAMES W. SEWALL COMPANY OLD TOWN, MAINE
 SCALE 1 INCH = 400 FEET